
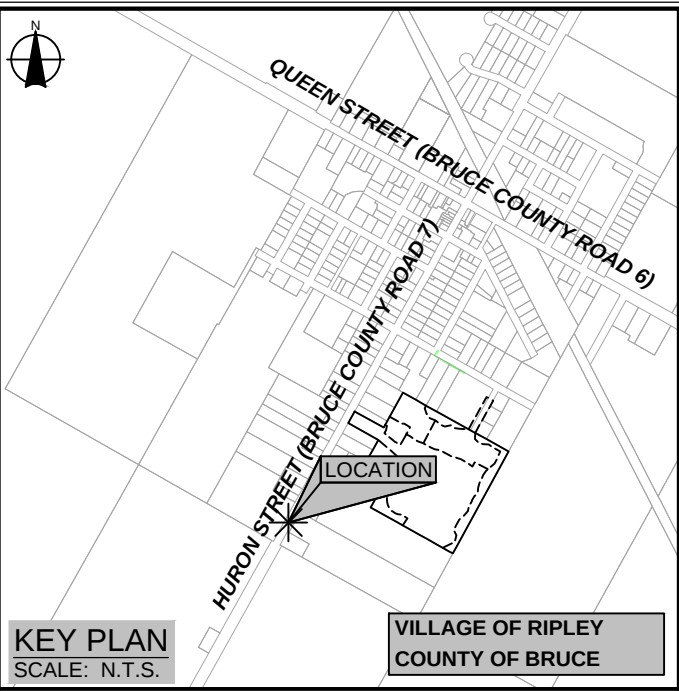


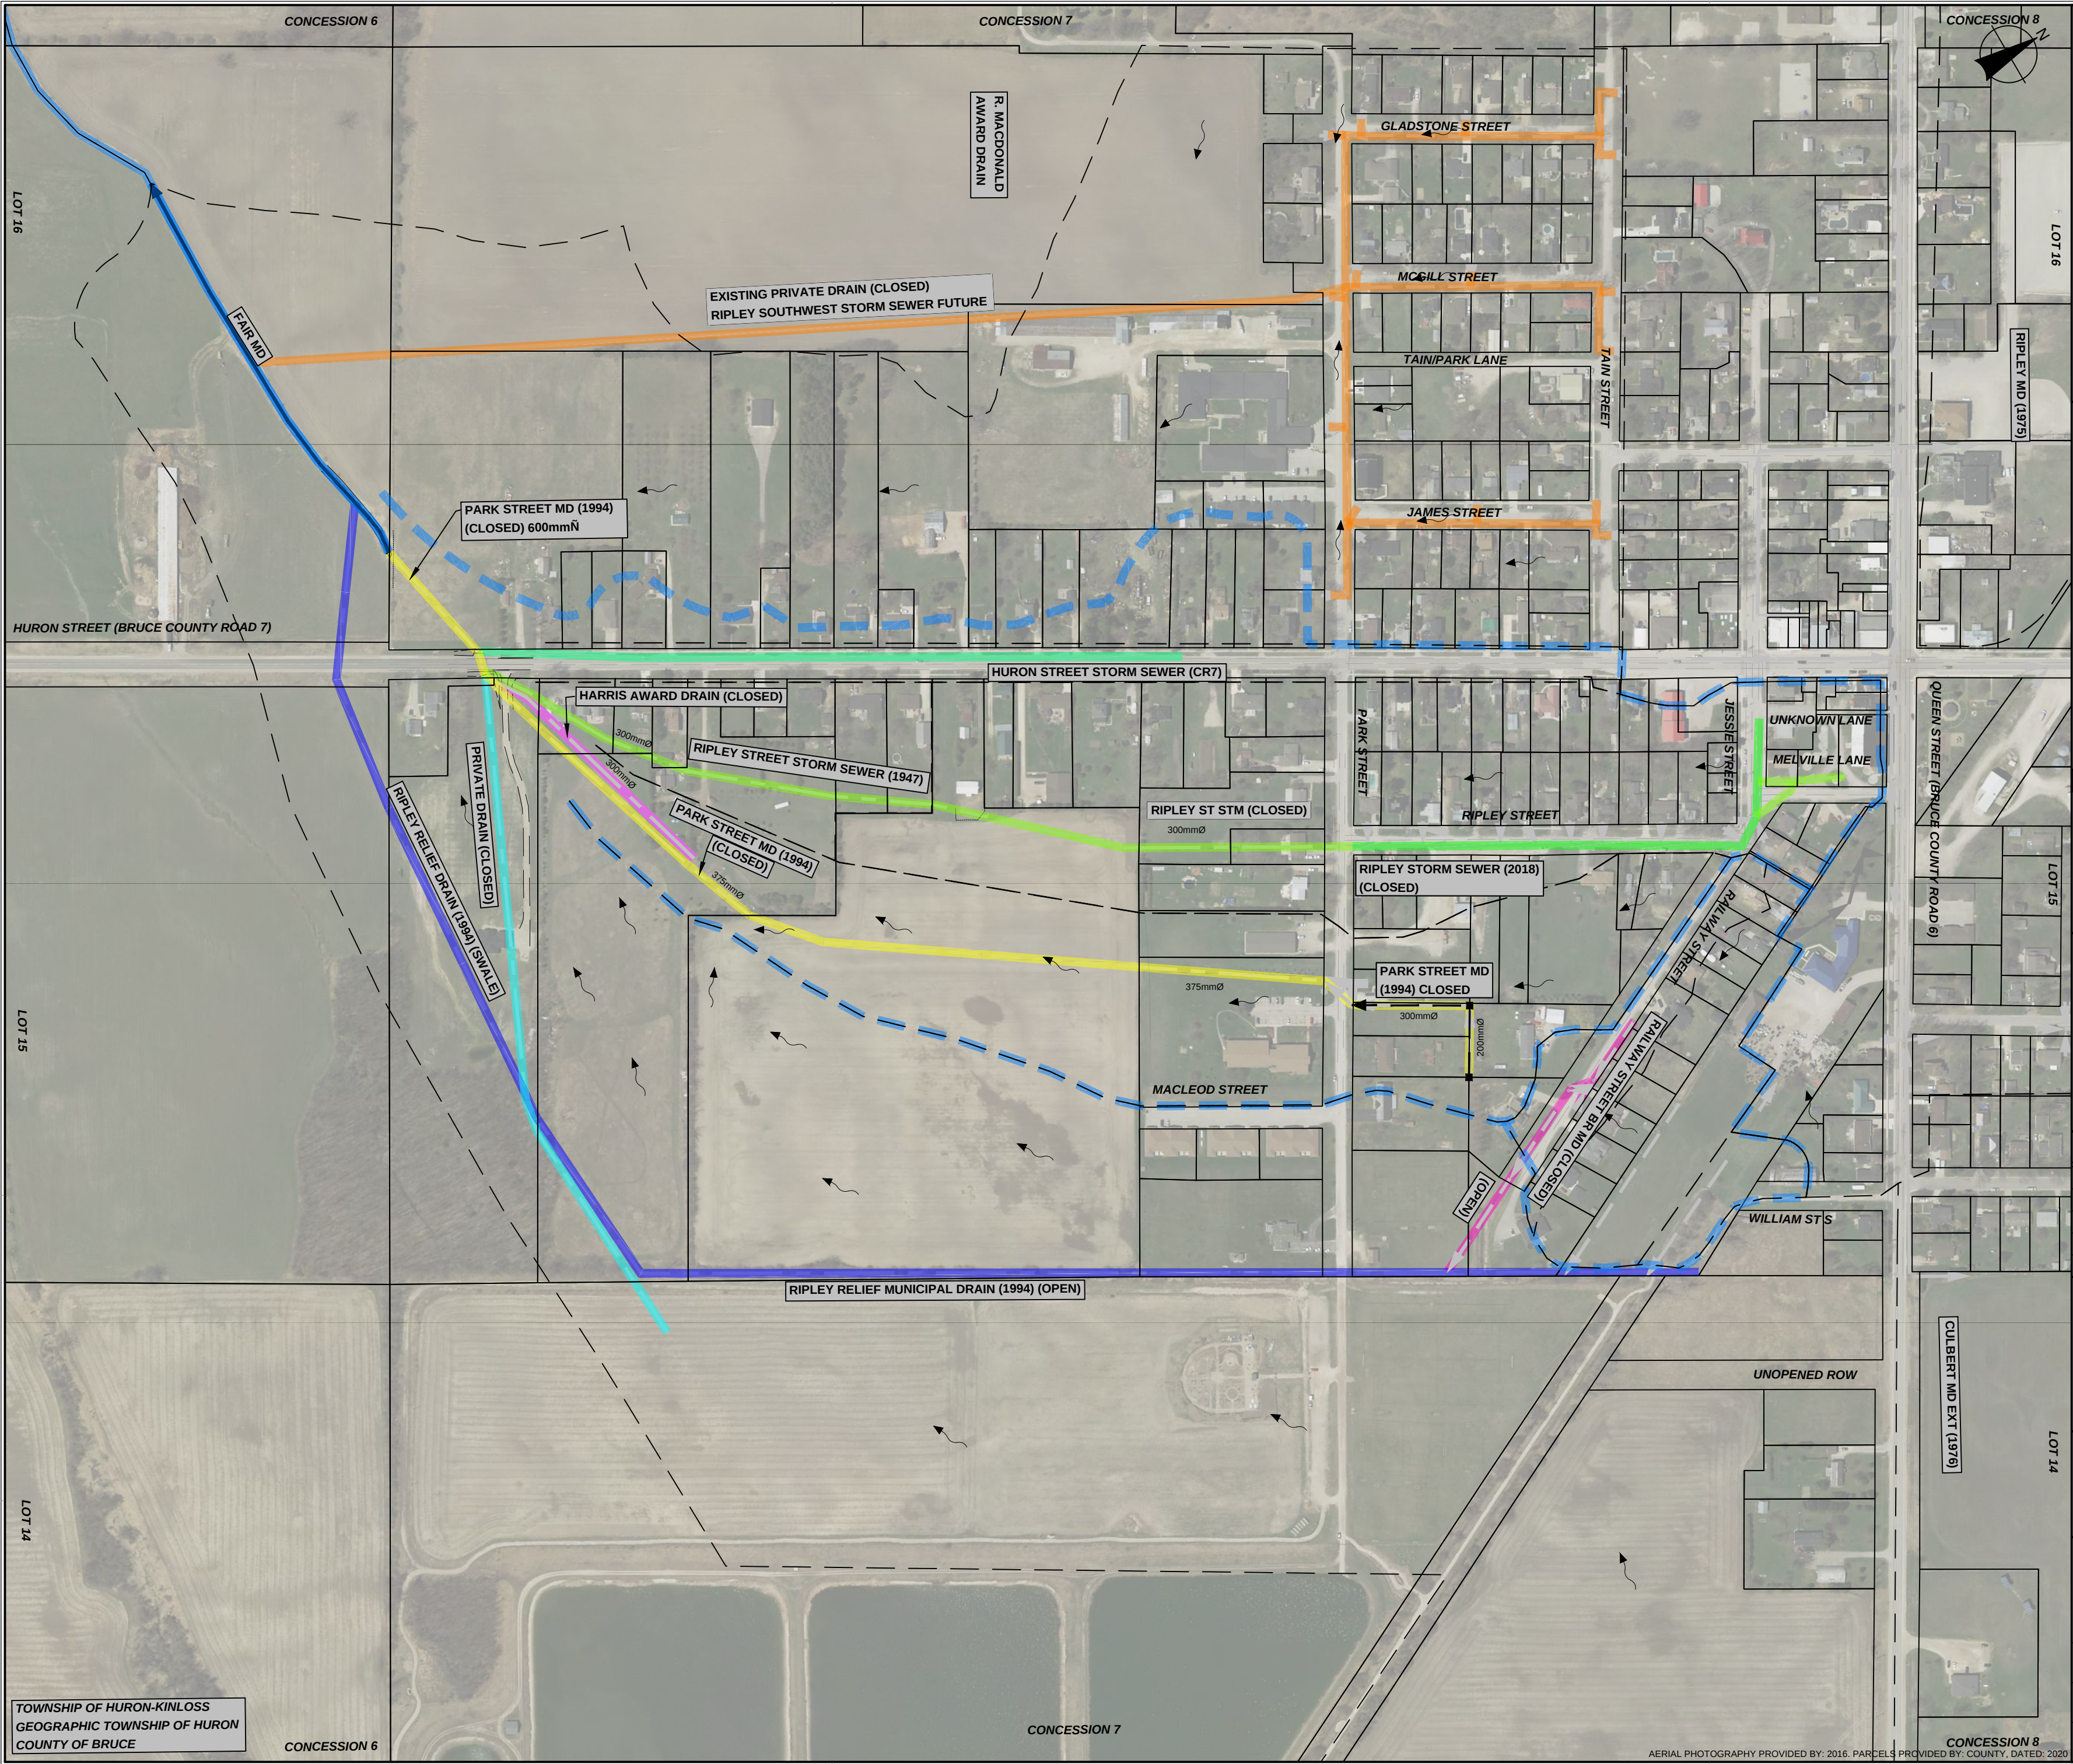

- LEGEND**
- FAIR MD (1957)
 - RIPLEY STREET STORM SEWER (1947)
 - RIPLEY STREET STORM (2018)
 - PARK STREET MD (1994)
 - RAILWAY STREET BRANCH MD (1994)
 - COUNTY ROAD 7 STORM SEWER (2008)
 - RIPLEY RELIEF MD (1994)
 - EXISTING PRIVATE DRAIN
 - HARRIS AWARD DRAIN
 - RIPLEY SOUTHWEST STORM SEWER
 - WATERSHED BOUNDARY

- Notes**
- This drawing is the exclusive property of R. J. Burnside & Associates Limited. The reproduction of any part without prior written consent of this office is strictly prohibited.
 - The contractor shall verify all dimensions, levels, and datums on site and report any discrepancies or omissions to this office prior to construction.
 - This drawing is to be read and understood in conjunction with all other plans and documents applicable to this project.
 - All property lines are approximate and for information purposes only.

NOT FOR CONSTRUCTION

No.	Issue / Revision	Date	Auth.
1	ON SITE MEETING	2018/11/14	EMD
2	INFORMATION MEETING 1	2019/10/31	EMD
3	INFORMATION MEETING 2	2020/03/07	EMD
4	INFORMATION MEETING 3	2020/07/15	EMD

BURNSIDE

R.J. Burnside & Associates Limited
449 Josephine St., P.O. Box 10
Wingham, Ontario, N0G 2W0
telephone (519) 357-1521 fax (519) 357-3624
web www.rjburnside.com

Client

TOWNSHIP OF HURON-KINLOSS

21 QUEEN STREET
RIPLEY, ONTARIO
N0G 2R0

Drawing Title

**PARK STREET
MUNICIPAL DRAIN**

EXISTING WATERSHED AREA

Drawing No.

10F7

Designed	Checked	Drawn	Checked
----	----	GAG	EMD

Date

2018/11/14

Project No.



300043723

Scale

1:3,000

0 60 120 180m

TOWNSHIP OF HURON-KINLOSS
GEOGRAPHIC TOWNSHIP OF HURON
COUNTY OF BRUCE

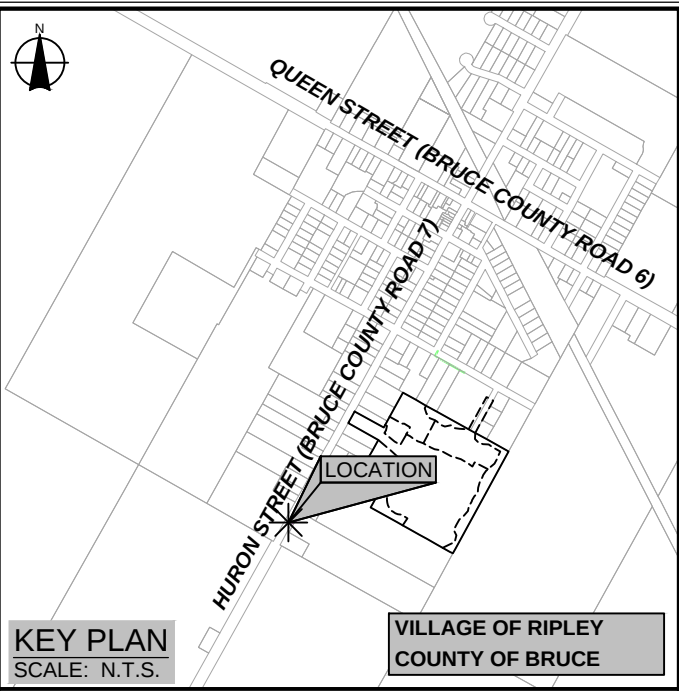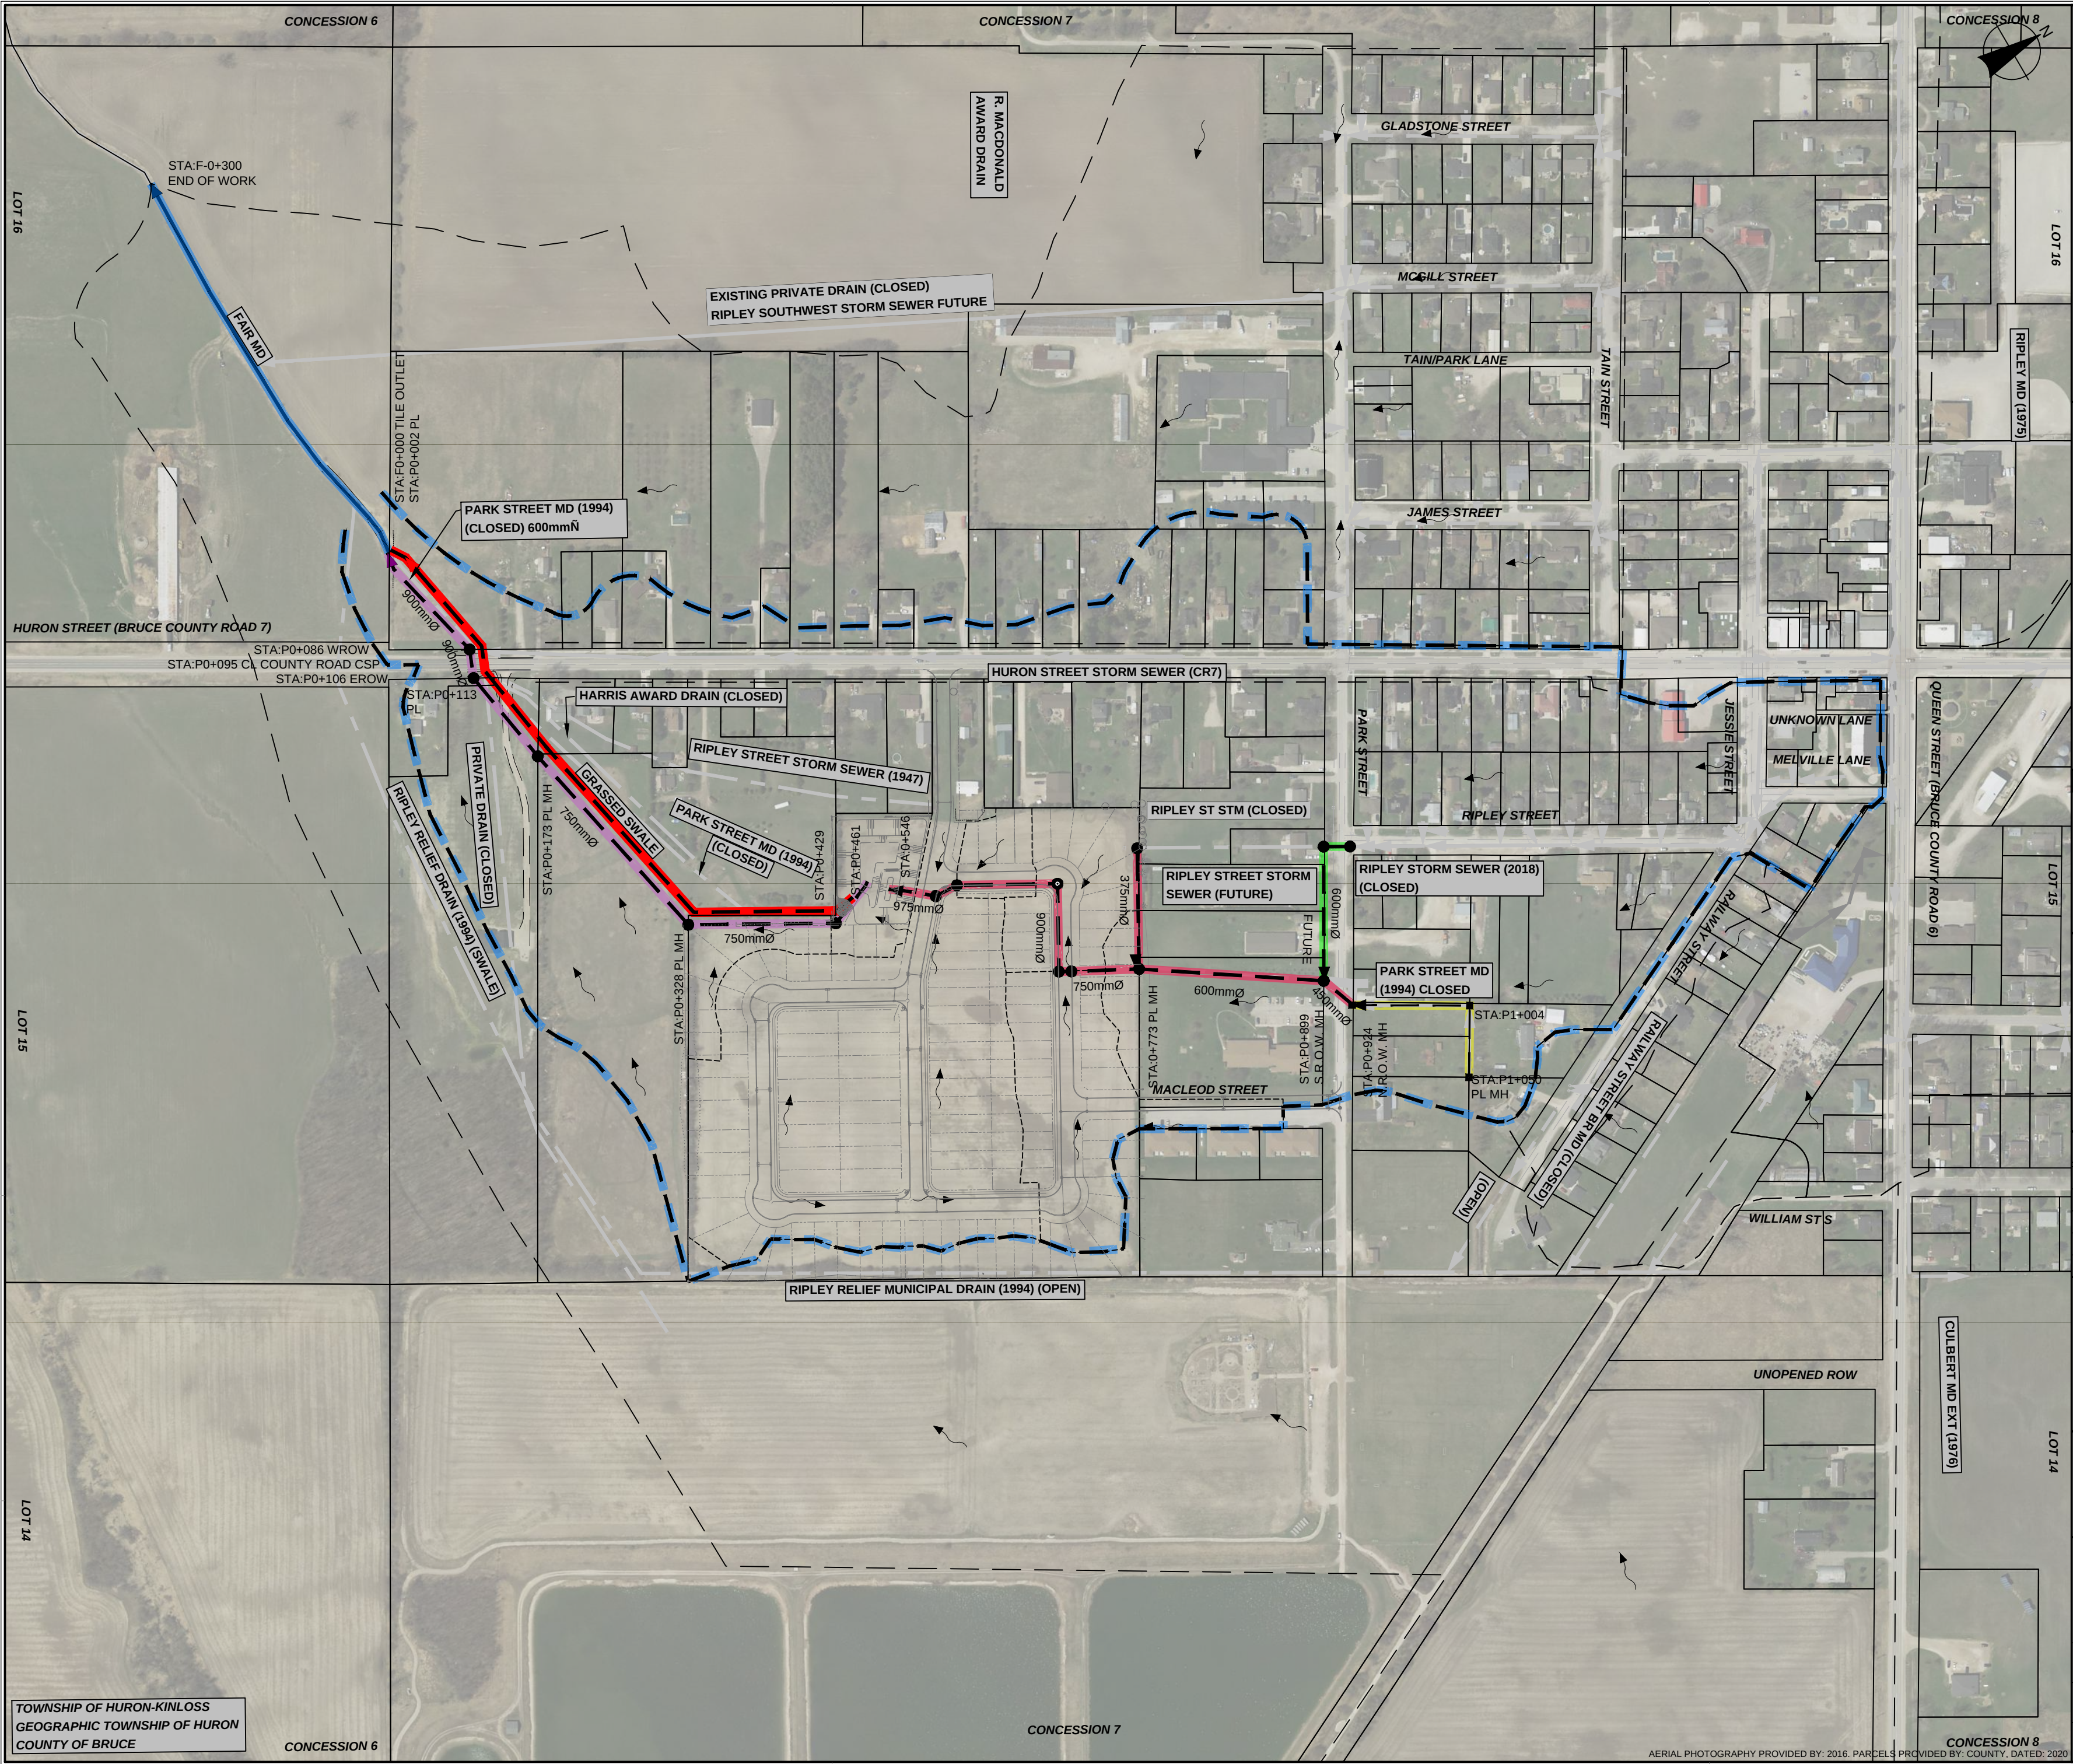

- LEGEND**
- FAIR MD (1957)
 - PARK STREET MD
 - DOWNSTREAM OF POND
 - UPSTREAM OF POND
 - SWALE
 - EXISTING
 - RIPLEY STREET STORM (FUTURE)
 - WATERSHED BOUNDARY

- Notes**
- This drawing is the exclusive property of R. J. Burnside & Associates Limited. The reproduction of any part without prior written consent of this office is strictly prohibited.
 - The contractor shall verify all dimensions, levels, and datums on site and report any discrepancies or omissions to this office prior to construction.
 - This drawing is to be read and understood in conjunction with all other plans and documents applicable to this project.
 - All property lines are approximate and for information purposes only.

NOT FOR CONSTRUCTION

No.	Issue / Revision	Date	Auth.
1	ON SITE MEETING	2018/11/14	EMD
2	INFORMATION MEETING 1	2019/10/31	EMD
3	INFORMATION MEETING 2	2020/03/07	EMD
4	INFORMATION MEETING 3	2020/07/15	EMD



BURNSIDE

R.J. Burnside & Associates Limited
449 Josephine St., P.O. Box 10
Wingham, Ontario, N0G 2W0
telephone (519) 357-1521 fax (519) 357-3624
web www.rjburnside.com

Client

TOWNSHIP OF HURON-KINLOSS

21 QUEEN STREET
RIPLEY, ONTARIO
N0G 2R0

Drawing Title

**PARK STREET
MUNICIPAL DRAIN
PROPOSED WATERSHED AREA**



Drawing No.

20F7


Designed	Checked	Drawn	Checked
----	----	GAG	EMD

Date: 2018/11/14

Project No.: 300043723

Scale: 1:3,000

0 60 120 180m

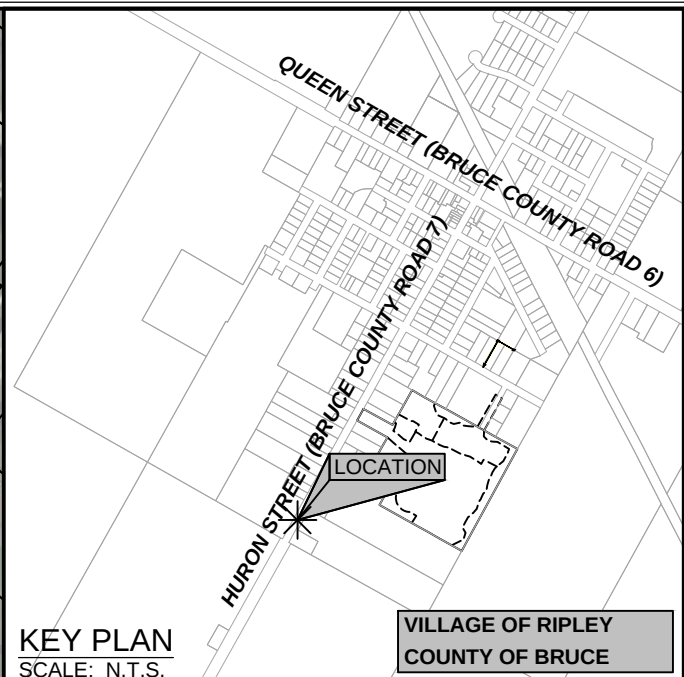

LEGEND

- Notes
1. This drawing is the exclusive property of R. J. Burnside & Associates Limited. The reproduction of any part without prior written consent of this office is strictly prohibited.
 2. The contractor shall verify all dimensions, levels, and datums on site and report any discrepancies or omissions to this office prior to construction.
 3. This drawing is to be read and understood in conjunction with all other plans and documents applicable to this project.
 4. All property lines are approximate and for information purposes only.

NOT FOR CONSTRUCTION

No.	Issue / Revision	Date	Auth.
1	ON SITE MEETING	2018/11/14	EMD
2	INFORMATION MEETING 1	2019/10/31	EMD
3	INFORMATION MEETING 2	2020/03/07	EMD
4	INFORMATION MEETING 3	2020/07/15	EMD





R.J. Burnside & Associates Limited
449 Josephine St., P.O. Box 10
Wingham, Ontario, N0G 2W0
telephone (519) 357-1521 fax (519) 357-3624
web www.rjburnside.com

Client
TOWNSHIP OF HURON-KINLOSS
21 QUEEN STREET
RIPLEY, ONTARIO
N0G 2R0

Drawing Title				
PARK STREET MUNICIPAL DRAIN PLAN & PROFILE STA F-0+300 TO F0+000				
Designed EMD	Checked ----	Drawn GAG	Checked EMD	Drawing No. 30F7
Date 2018/11/14	Project No. 300043723			
Scale PLAN SCALE 1:2000				

AERIAL PHOTOGRAPHY PROVIDED BY: 2016. PARCELS PROVIDED BY: COUNTY, DATED: 2020

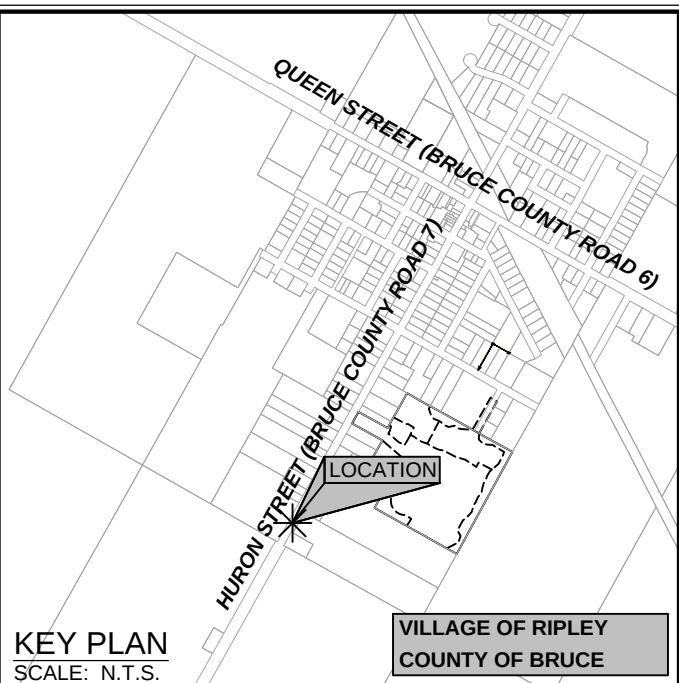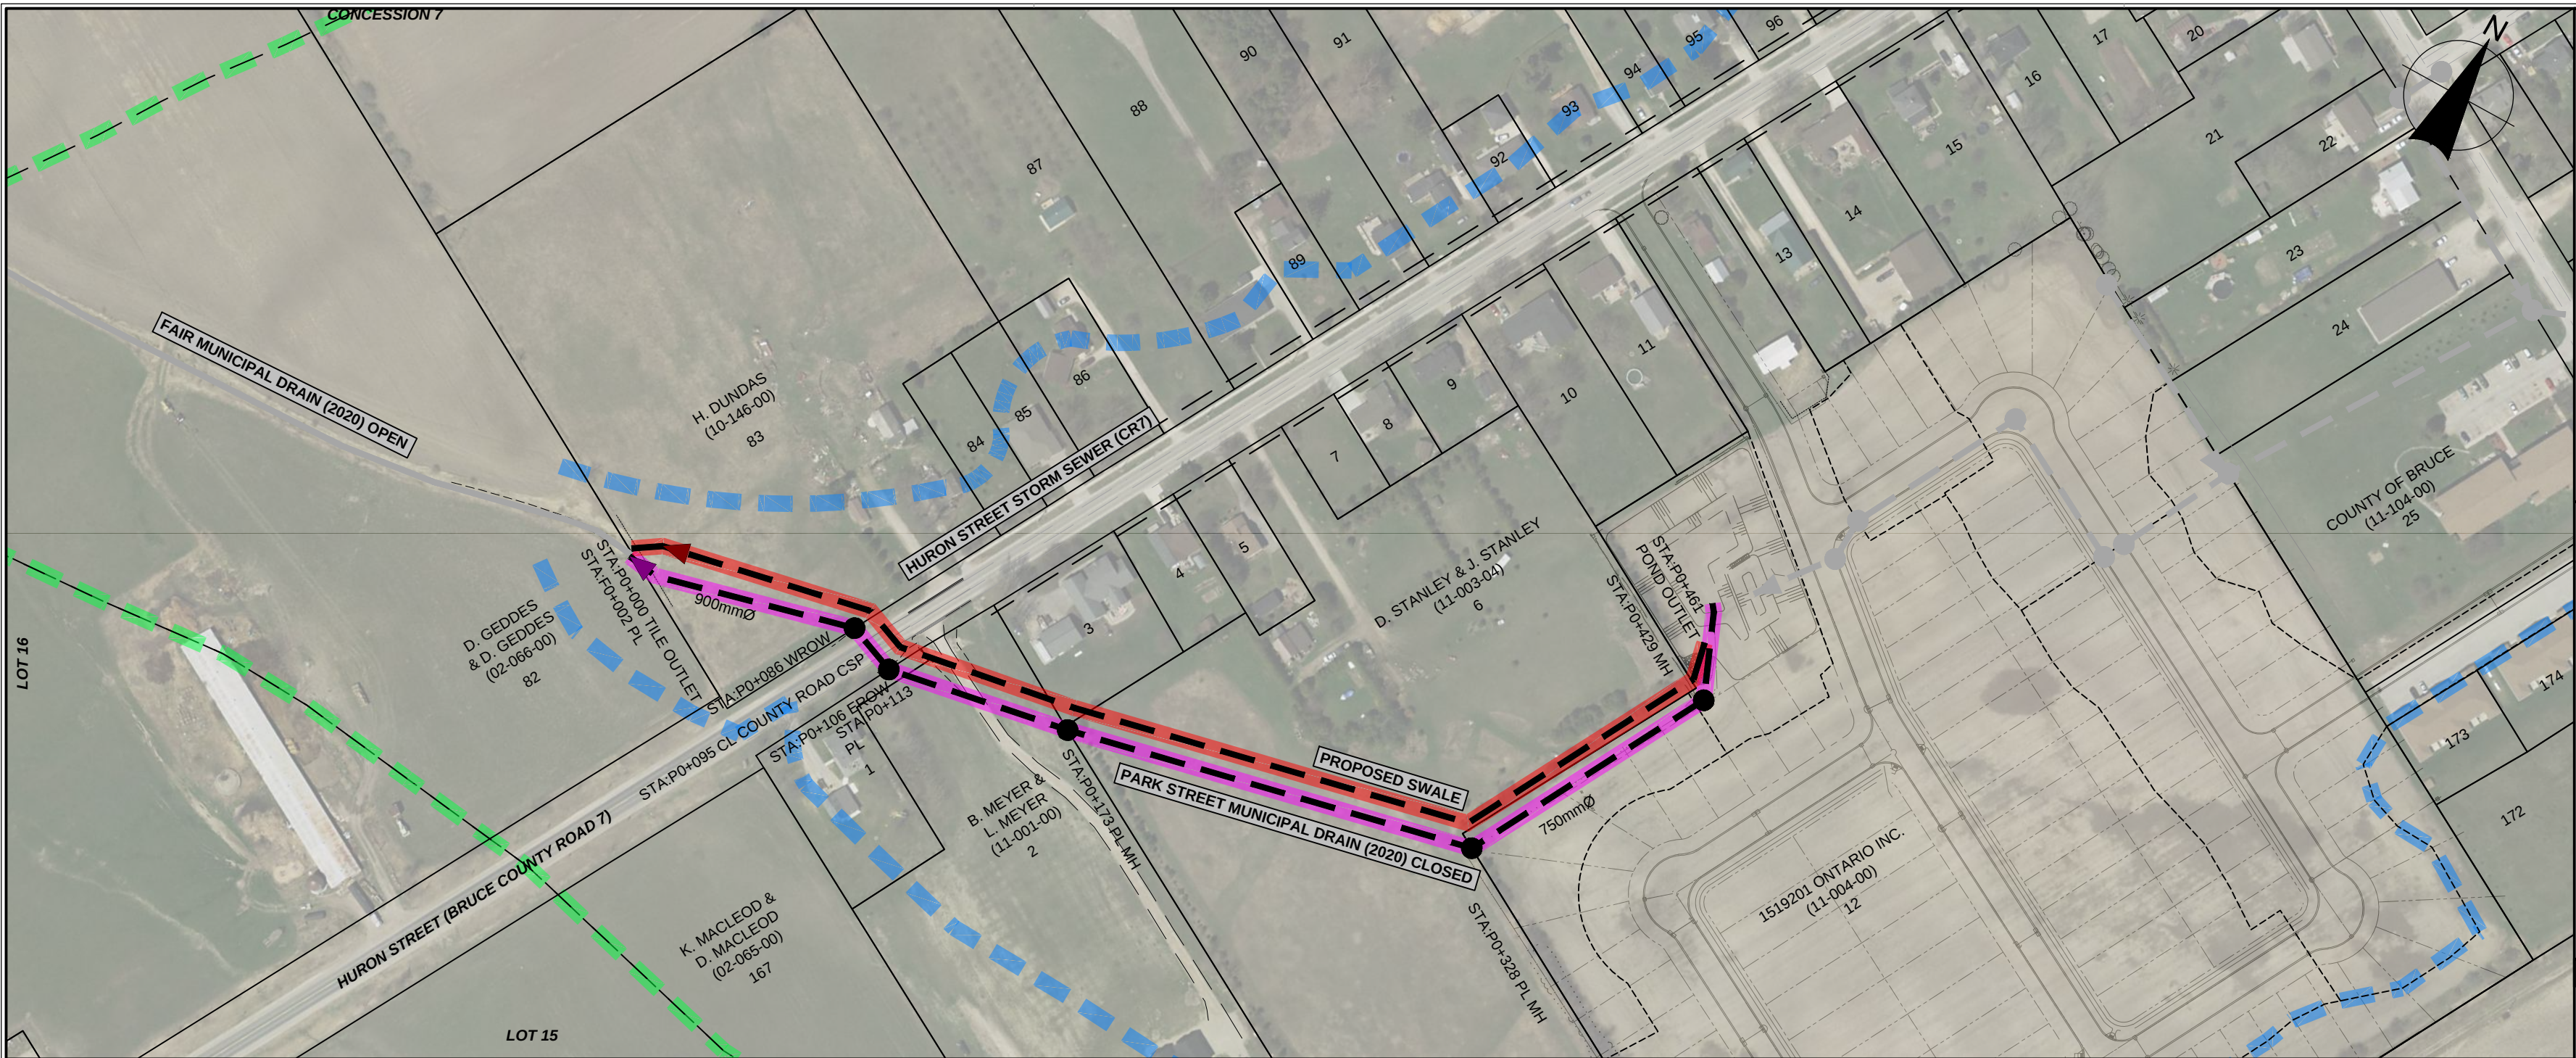

LEGEND

Notes
1. This drawing is the exclusive property of R. J. Burnside & Associates Limited. The reproduction of any part without prior written consent of this office is strictly prohibited.
2. The contractor shall verify all dimensions, levels, and datums on site and report any discrepancies or omissions to this office prior to construction.
3. This drawing is to be read and understood in conjunction with all other plans and documents applicable to this project.
4. All property lines are approximate and for information purposes only.

NOT FOR CONSTRUCTION

No.	Issue / Revision	Date	Auth.
1	ON SITE MEETING	2018/11/14	EMD
2	INFORMATION MEETING 1	2019/10/31	EMD
3	INFORMATION MEETING 2	2020/03/07	EMD
4	INFORMATION MEETING 3	2020/07/15	EMD



R.J. Burnside & Associates Limited
449 Josephine St., P.O. Box 10
Wingham, Ontario, N0G 2W0
telephone (519) 357-1521 fax (519) 357-3624
web www.rjburnside.com

Client
TOWNSHIP OF HURON-KINLOSS
21 QUEEN STREET
RIPLEY, ONTARIO
N0G 2R0



Drawing Title
PARK STREET MUNICIPAL DRAIN
PLAN & PROFILE
STA P0+000 TO P0+500

Designed EMD	Checked ----	Drawn GAG	Checked EMD
Date 2018/11/14	Project No. 300043723	Drawing No. 40F7	

Scale
PLAN SCALE 1:2000

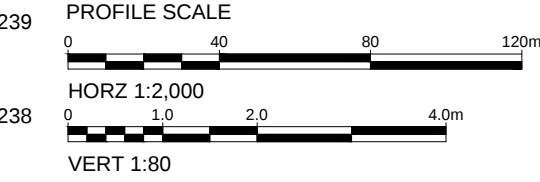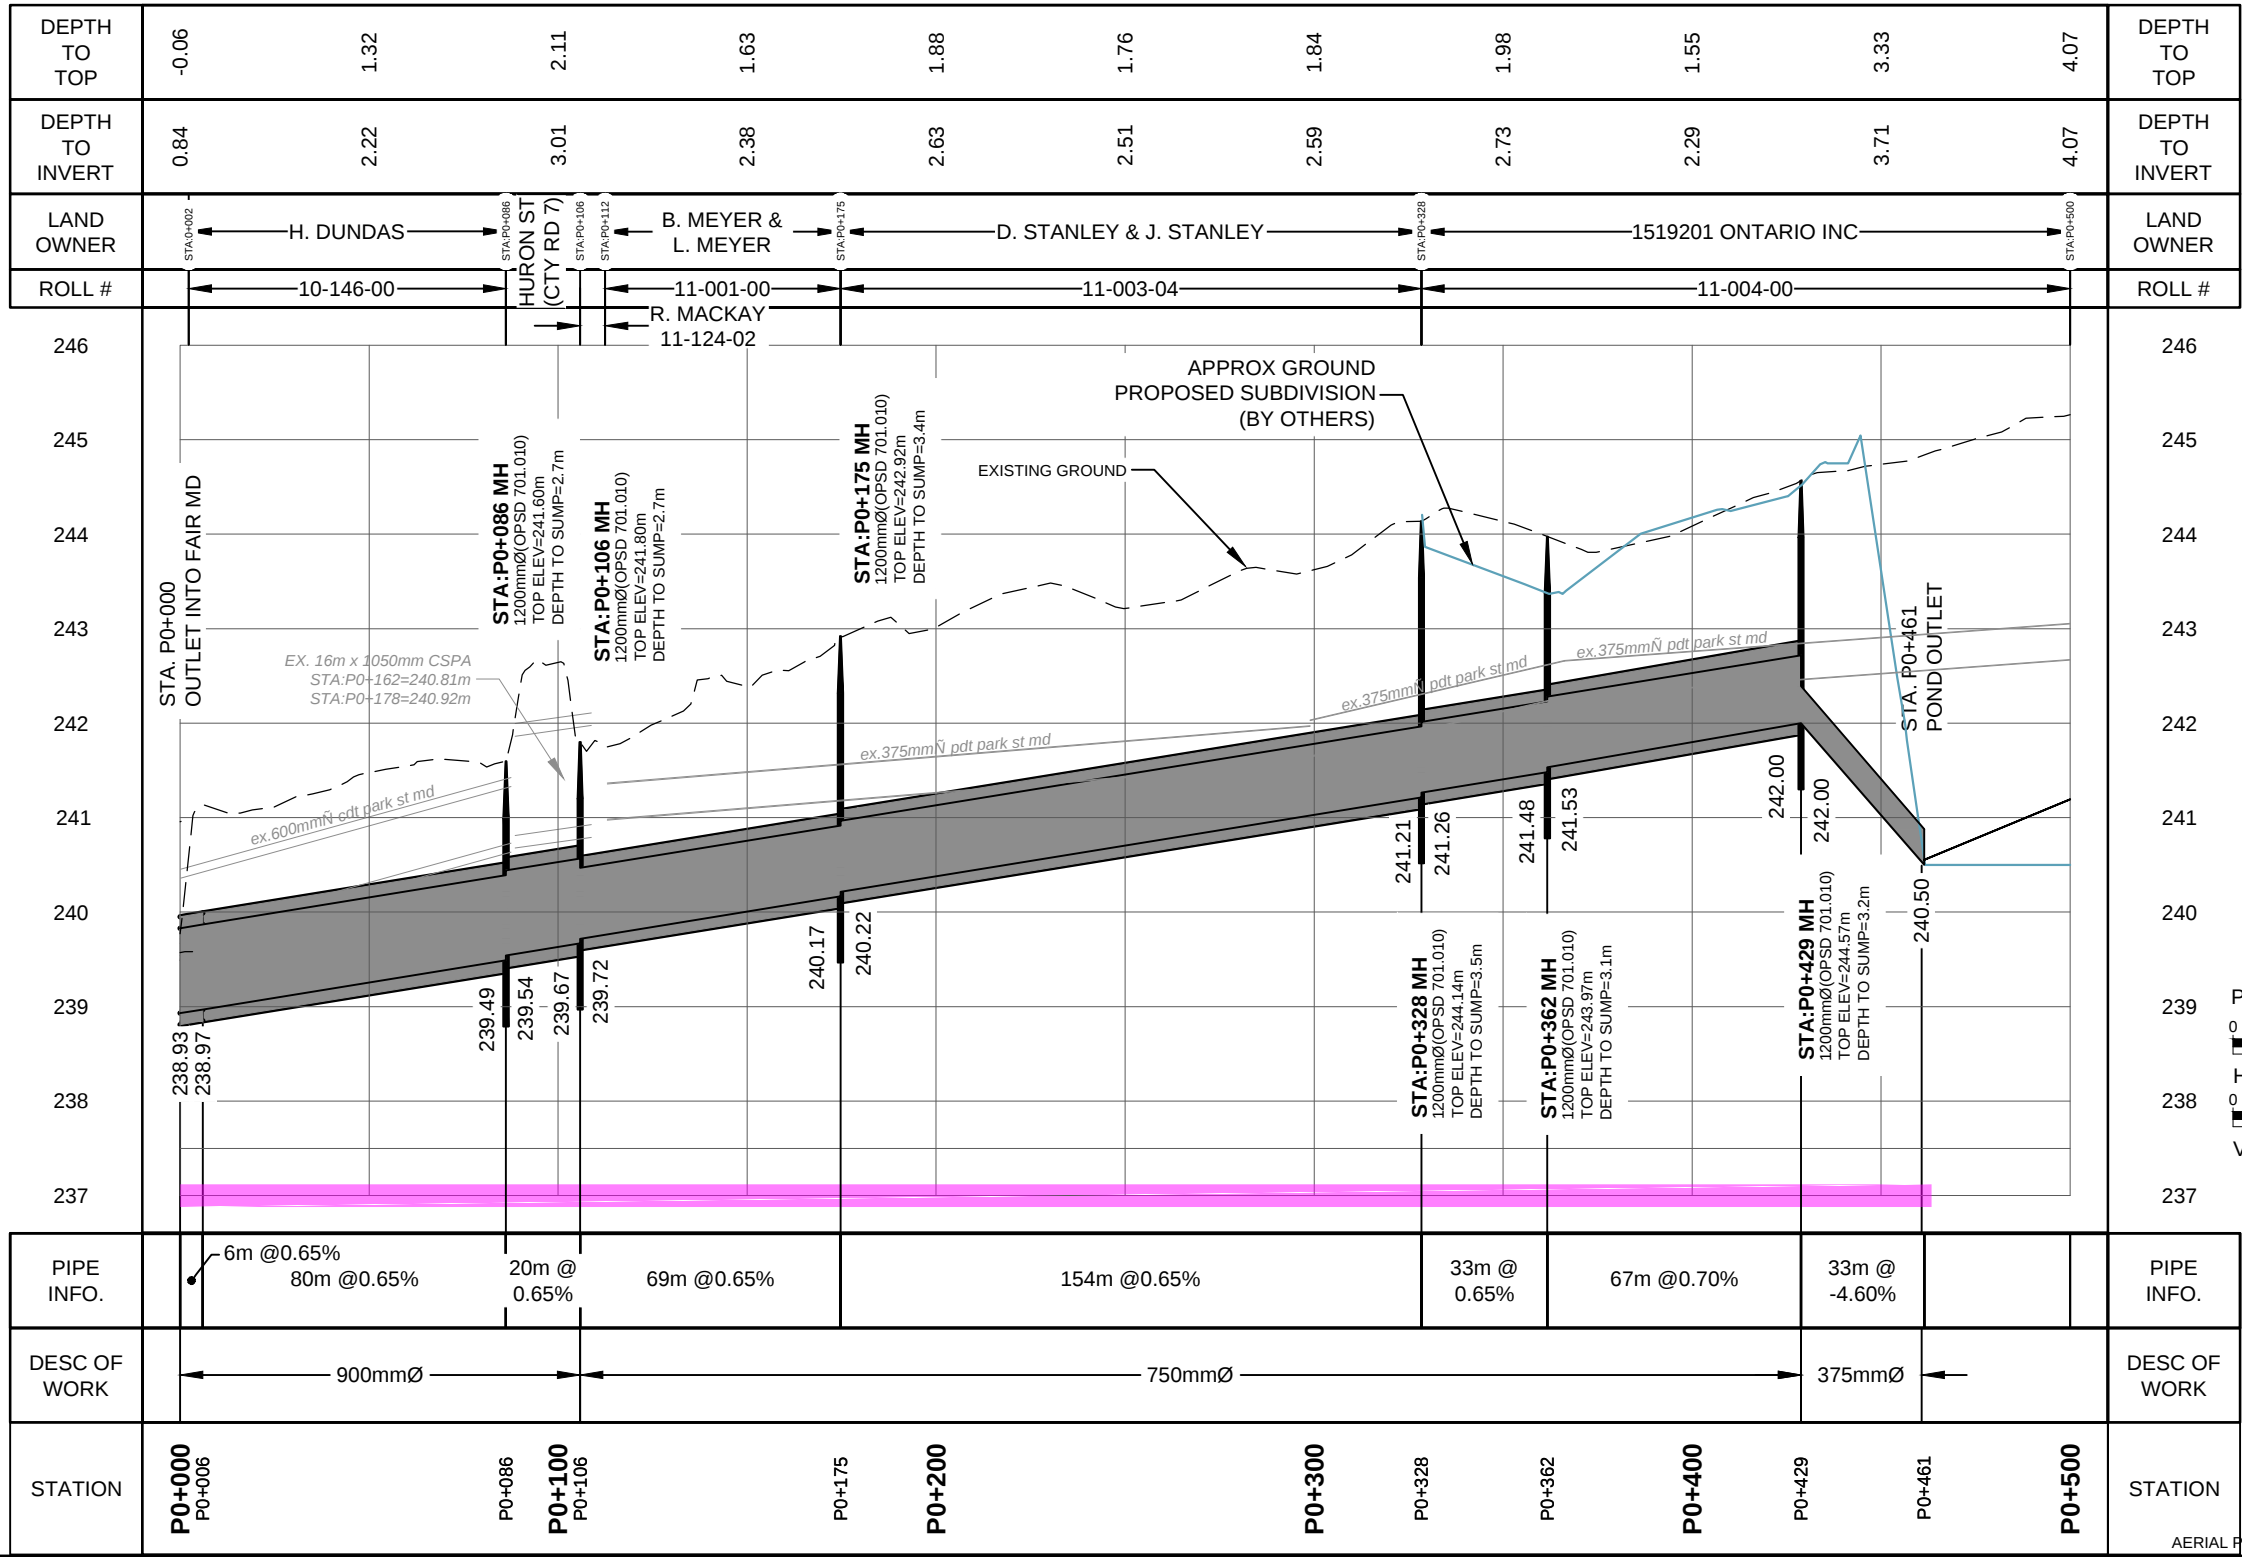

AERIAL PHOTOGRAPHY PROVIDED BY: 2016. PARCELS PROVIDED BY: COUNTY, DATED: 2020

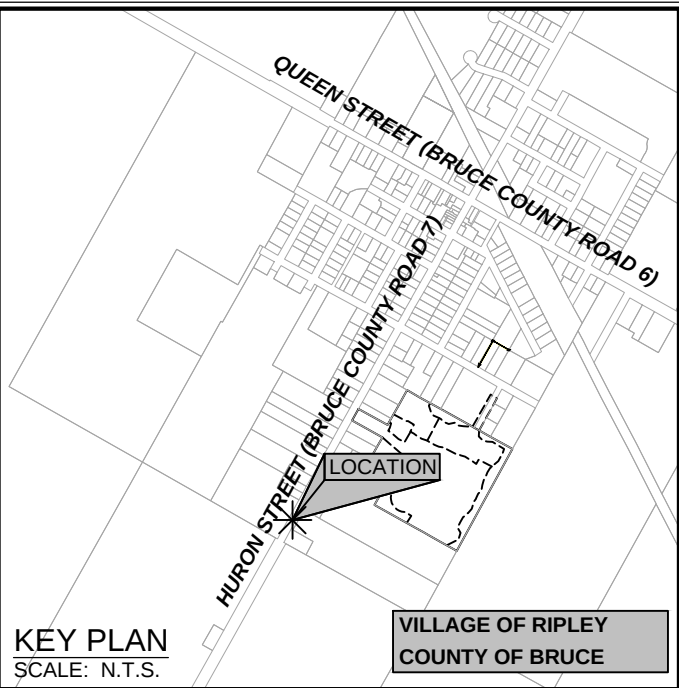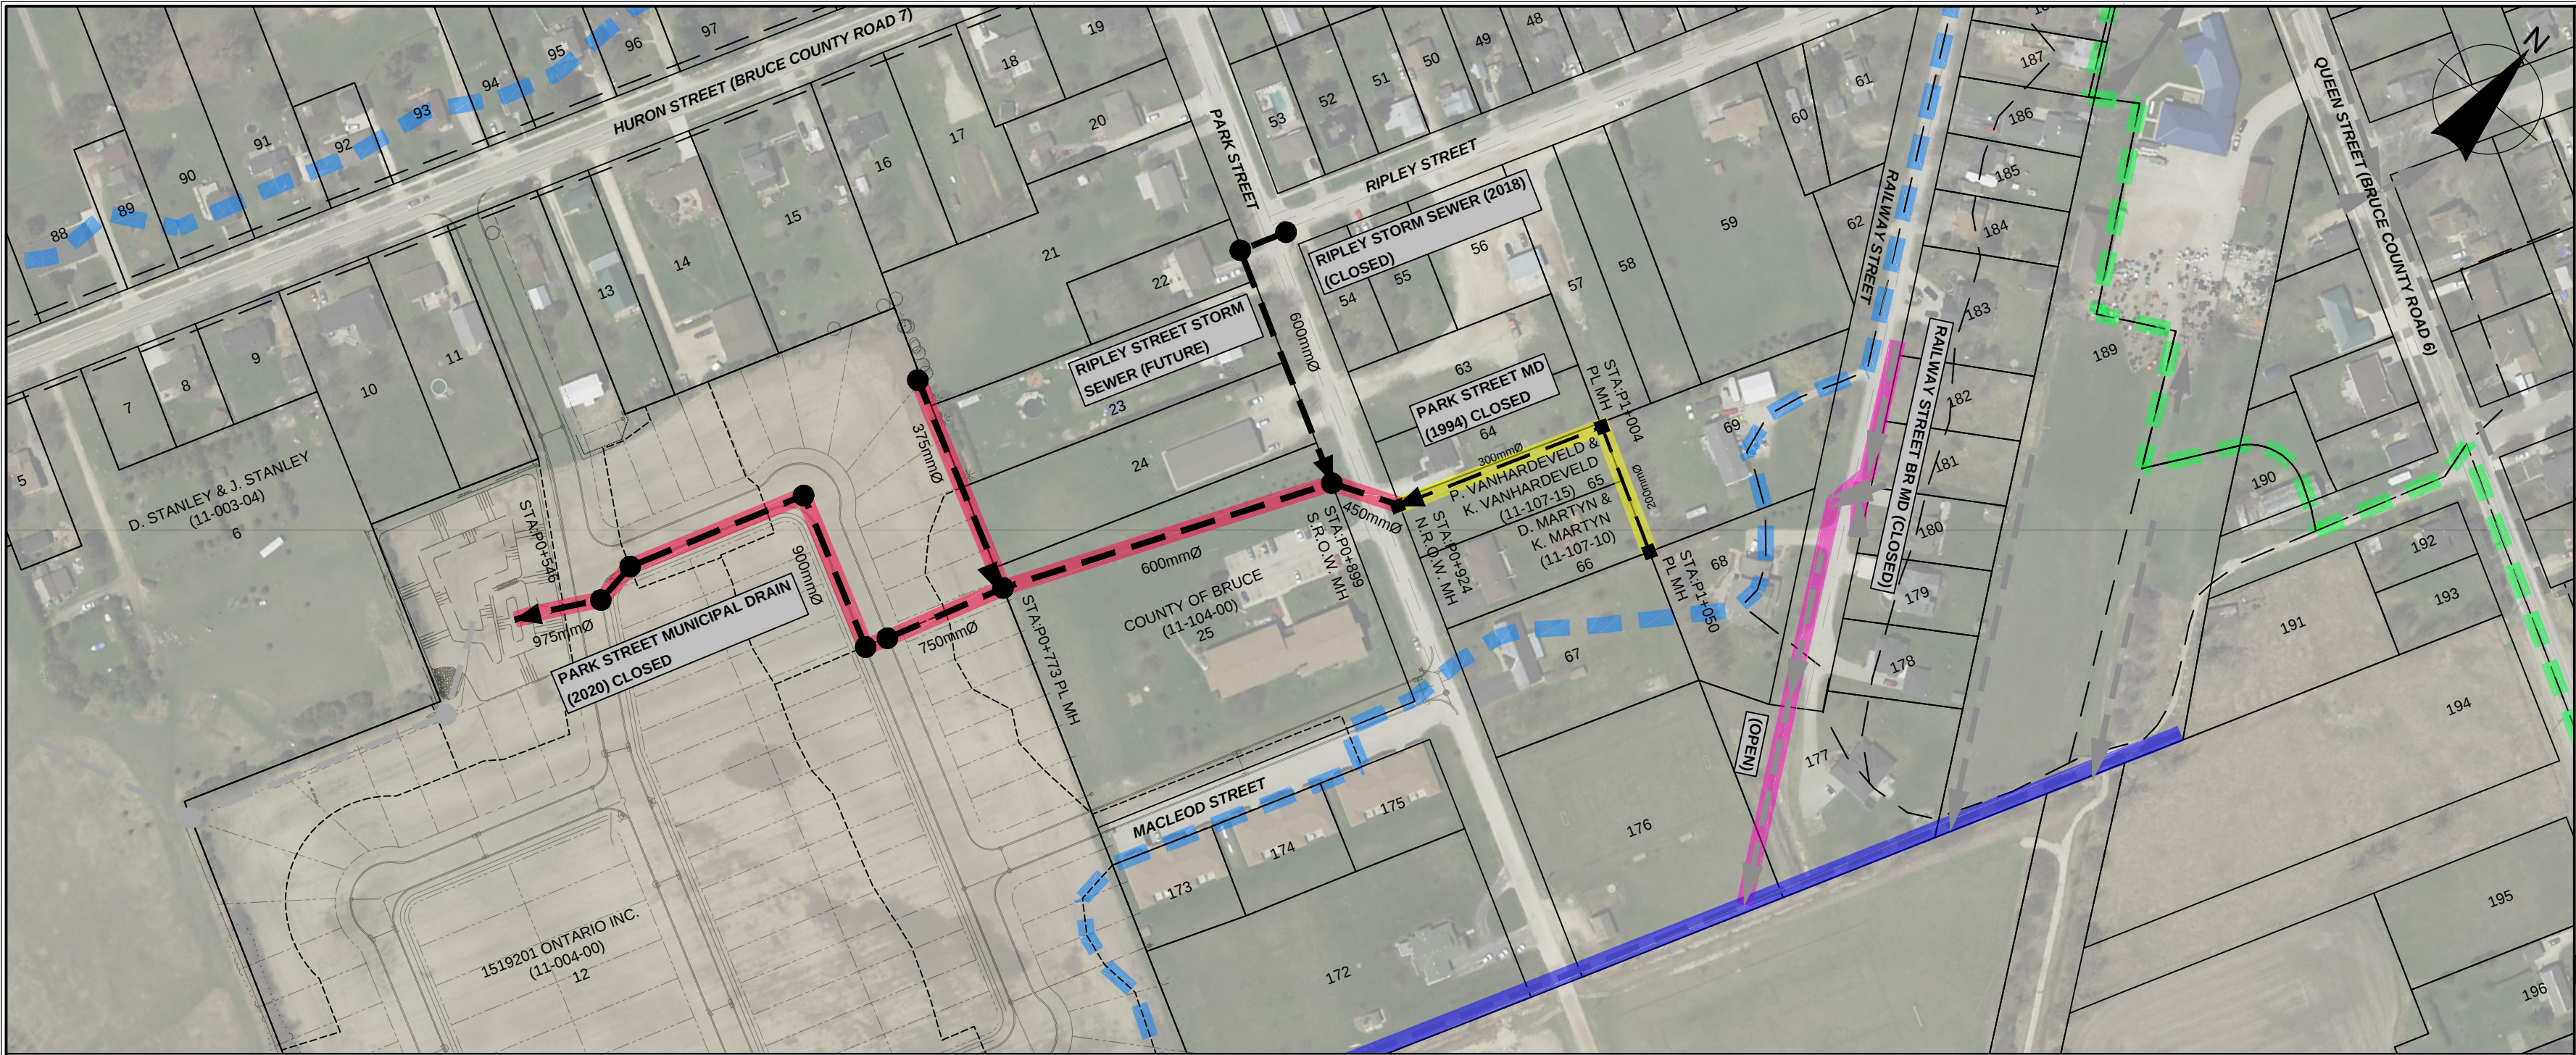

KEY PLAN
SCALE: N.T.S.

LEGEND

- Notes
1. This drawing is the exclusive property of R. J. Burnside & Associates Limited. The reproduction of any part without prior written consent of this office is strictly prohibited.
 2. The contractor shall verify all dimensions, levels, and datums on site and report any discrepancies or omissions to this office prior to construction.
 3. This drawing is to be read and understood in conjunction with all other plans and documents applicable to this project.
 4. All property lines are approximate and for information purposes only.

NOT FOR CONSTRUCTION

No.	Issue / Revision	Date	Auth.
1	ON SITE MEETING	2018/11/14	EMD
2	INFORMATION MEETING 1	2019/10/31	EMD
3	INFORMATION MEETING 2	2020/03/07	EMD
4	INFORMATION MEETING 3	2020/07/15	EMD




R.J. Burnside & Associates Limited
449 Josephine St., P.O. Box 10
Wingham, Ontario, N0G 2W0
telephone (519) 357-1521 fax (519) 357-3624
web www.rjburnside.com

Client
TOWNSHIP OF HURON-KINLOSS
21 QUEEN STREET
RIPLEY, ONTARIO
N0G 2R0


Drawing Title
PARK STREET MUNICIPAL DRAIN
PLAN & PROFILE
STA P0+500 TO P1+052

Designed EMD	Checked ----	Drawn GAG	Checked EMD	Drawing No. 50F7
Date 2018/11/14	Project No. 300043723			

Scale
PLAN SCALE 1:2000

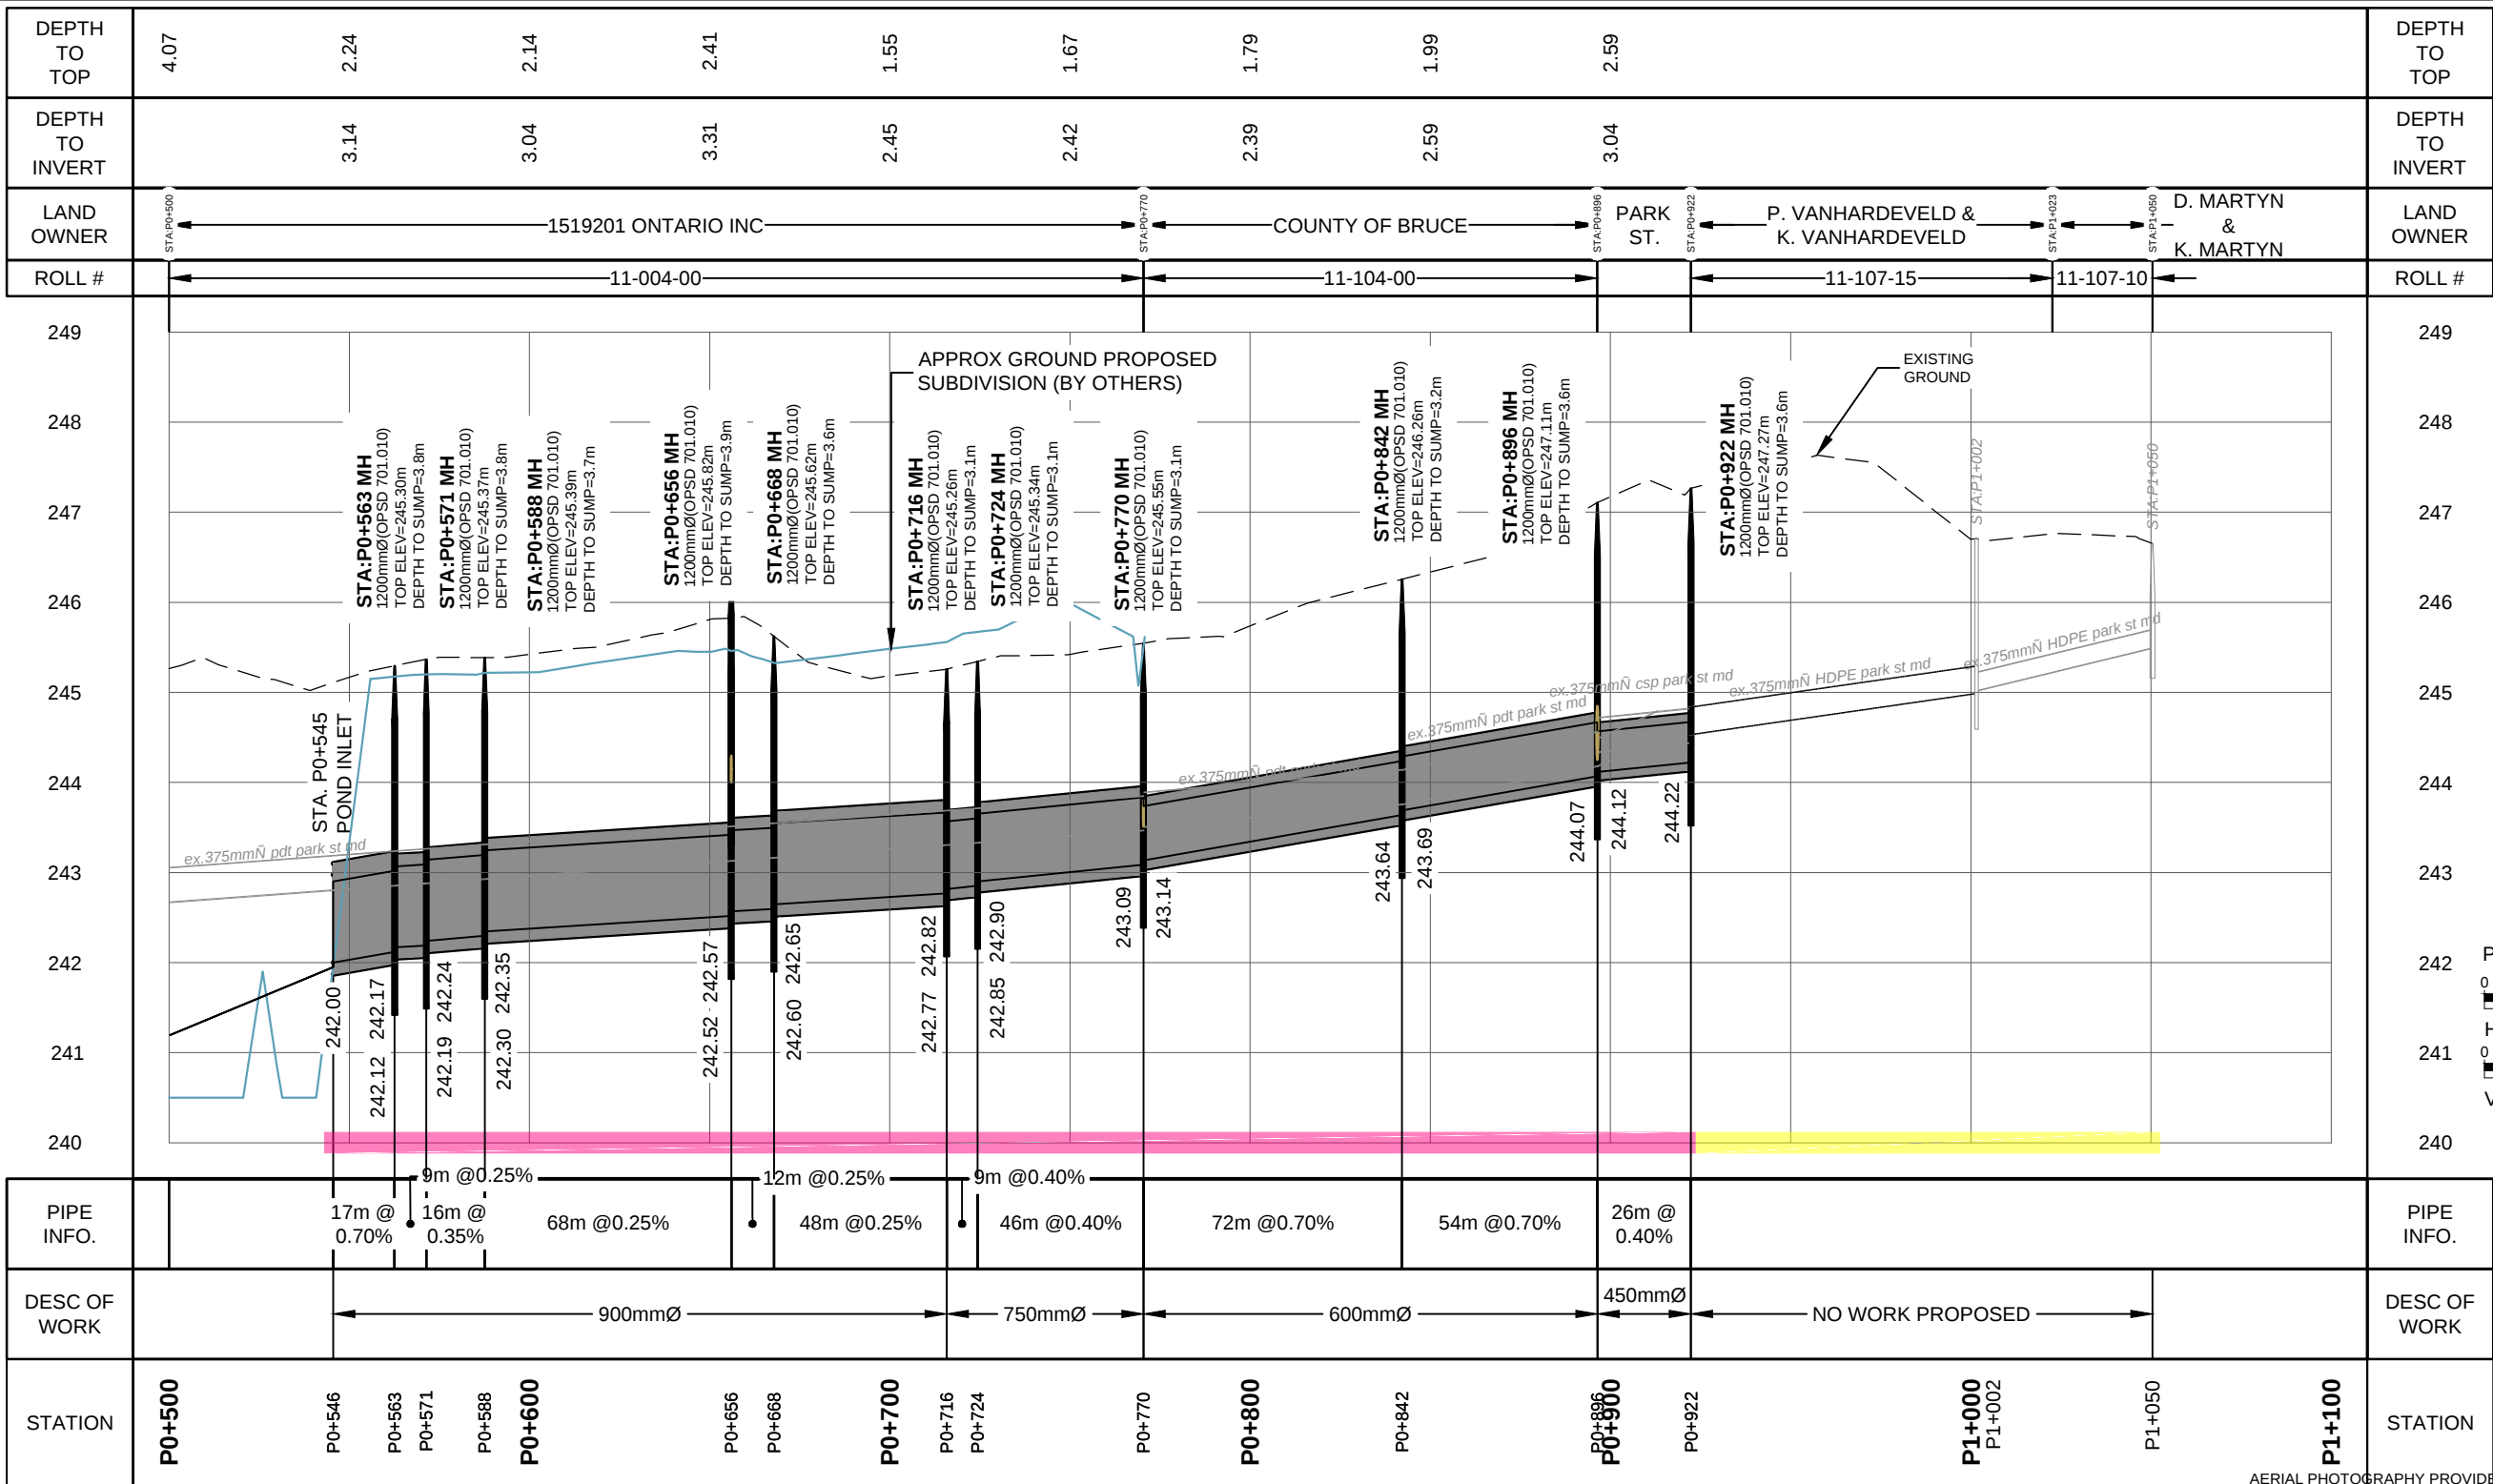

AERIAL PHOTOGRAPHY PROVIDED BY: 2016. PARCELS PROVIDED BY: COUNTY, DATED: 2020

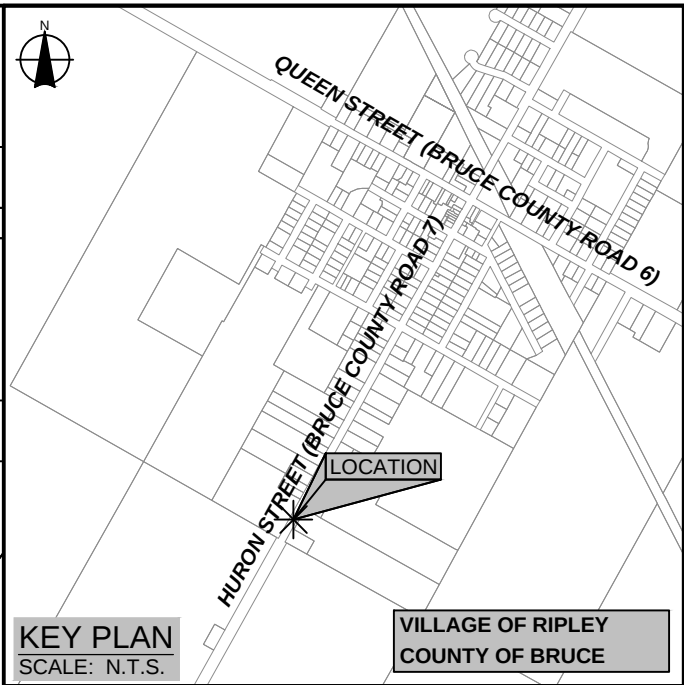

LEGEND

Notes

1. This drawing is the exclusive property of R. J. Burnside & Associates Limited. The reproduction of any part without prior written consent of this office is strictly prohibited.
2. The contractor shall verify all dimensions, levels, and datums on site and report any discrepancies or omissions to this office prior to construction.
3. This drawing is to be read and understood in conjunction with all other plans and documents applicable to this project.
4. All property lines are approximate and for information purposes only.

NOT FOR CONSTRUCTION

#	ROLL	LANDOWNER
1	(11-124-02)	R. Mackay
2	(11-001-00)	B. Meyer & L. Meyer
3	(11-002-02)	S. Martyn & S. Martyn
4	(11-002-01)	J. Nixon
5	(11-002-03)	J. Stanley & L. Stanley
6	(11-003-04)	D. Stanley & J. Stanley
7	(11-003-03)	D. Stanley & J. Stanley
8	(11-003-02)	S. Reeves
9	(11-003-00)	M. McLean & J. Steffler
10	(11-003-01)	P. McDonald & R. Liddle
11	(11-003-05)	R. Lotton & G. Lotton
12	(11-004-00)	1519201 Ontario Inc
13	(11-005-00)	K. Harrison
14	(11-006-00)	G. Ackert & K. Ackert
15	(11-007-00)	J. Chilton & J. Jones
16	(11-009-00)	W. McLelland
17	(11-010-00)	T. Gamble & A. Gamble
18	(11-011-00)	D. Farrell & C. Farrell
19	(11-012-00)	K. Piel
20	(11-102-00)	K. Eakett
21	(11-103-00)	C. Liddle
22	(11-102-01)	D. Carruthers & P. Carruthers
23	(11-103-01)	B. Pollock & W. Pollock
24	(11-103-02)	G. Szarer & D. Szarer
25	(11-104-00)	C. Bruce
26	(11-013-00)	M. Bolton
27	(11-014-00)	D. Elliott
28	(11-015-00)	J. Clark & I. Clark
29	(11-016-00)	R. Freer & M. Freer
30	(11-017-00)	D. McKay & L. McKay
31	(11-018-00)	C. Anger
32	(11-019-00)	R. Nicholson & C. Nicholson
33	(11-020-00)	B. Pollock & L. Kerry
34	(11-021-00)	1985370 Ontario Inc
35	(11-022-00)	M. McKeachnie & B. McKeachnie

#	ROLL	LANDOWNER
36	(11-023-00)	C. Fludder
37	(11-024-00)	Township of Huron-Kinloss
38	(11-025-00)	Township of Huron-Kinloss
39	(11-088-00)	E. Paton
40	(11-089-00)	L. McCulloch & MacDonald
41	(11-090-00)	C. Maguire-Greenwood
42	(11-091-00)	M. Quinn
43	(11-092-00)	T. Church & J. Church
44	(11-093-00)	K. Eskrick & L. Eskrick
45	(11-094-00)	M. Iharosy
46	(11-095-00)	2217608 Ontario Limited
47	(11-096-00)	B. Colling & G. Colling
48	(11-097-00)	M. Farrell
49	(11-098-00)	M. Hawley & D. Hawley
50	(11-099-00)	D. Neyvatte
51	(11-100-00)	A. Smith
52	(11-101-00)	R. Johnston
53	(11-101-01)	K. Taylor
54	(11-106-00)	M. Slack & B. Slack
55	(11-107-00)	T. Lubberts & J. Lubberts
56	(11-108-00)	Earl Lippert Trucking
57	(11-109-01)	Brian Colling Trucking Inc
58	(11-109-00)	G. Colling
59	(11-110-00)	C. Hutchinson
60	(11-111-00)	A. Lawson
61	(11-112-00)	K. Houston
62	(11-113-00)	T. Azar
63	(11-107-04)	K. France & T. France
64	(11-107-05)	G. Wilhelm & J. Wilhelm
65	(11-107-15)	P. Vanhardeveld & K. Vanhardeveld
66	(11-107-10)	D. Martyn & K. Martyn
67	(11-105-05)	R. Pope & N. Pope
68	(11-115-05)	P. MacDonald & C. MacDonald
69	(11-114-00)	G. Fortin
70	(11-026-00)	S. Brown

#	ROLL	LANDOWNER
71	(11-027-00)	Meat Consultants
72	(11-028-00)	2068140 Ontario Ltd
73	(11-030-00)	Meat Consultants
74	(11-082-00)	Meat Consultants
75	(11-083-00)	Meat Consultants
76	(11-083-10)	2068140 Ontario Ltd
77	(11-086-01)	Canada Post Corporation
78	(11-086-00)	Township of Huron-Kinloss
79	(11-126-00)	K. Galloway
80	(11-127-00)	K. Galloway
81	(11-125-00)	G. Farrell
82	(02-066-00)	D. Geddes & D. Geddes
83	(10-146-00)	H. Dundas
84	(10-146-04)	M. Scott & B. Scott
85	(10-146-02)	B. Scott & J. Scott
86	(10-145-01)	B. Cliffe & S. Cliffe
87	(10-145-00)	S. Cliffe
88	(10-144-00)	K. Kortegaard & K. Kortegaard
89	(10-143-00)	J. Savage
90	(10-142-00)	J. Funk
91	(10-141-00)	S. Farrell & S. Vidic
92	(10-140-01)	J. MacDonald & C. MacDonald
93	(10-140-00)	W. Armstrong
94	(10-139-00)	Earl Lippert Trucking & P. MacDonald
95	(10-138-00)	J. York
96	(10-137-00)	R. Hill & S. Conley
97	(10-136-00)	M. Cook
98	(10-135-00)	A. Newman & K. McGuire
99	(10-134-00)	W. Rhody & J. Rhody
100	(10-133-00)	S. Culleton
101	(10-132-00)	R. Grubb
102	(10-132-01)	R. Grubb & R. Grubb
103	(10-130-00)	Thomson Humble Holdings Inc
104	(10-130-50)	P. Humble
105	(10-129-00)	C. MacLennan

No.	Issue / Revision	Date	Auth.
1	ON SITE MEETING	2018/11/14	EMD
2	INFORMATION MEETING 1	2019/10/31	EMD
3	INFORMATION MEETING 2	2020/03/07	EMD
4	INFORMATION MEETING 3	2020/07/15	EMD

BURNSIDE

R.J. Burnside & Associates Limited
449 Josephine St., P.O. Box 10
Wingham, Ontario, N0G 2W0
telephone (519) 357-1521 fax (519) 357-3624
web www.rjburnside.com

Client
TOWNSHIP OF HURON-KINLOSS
21 QUEEN STREET
RIPLEY, ONTARIO
N0G 2R0

Drawing Title
**PARK STREET
MUNICIPAL DRAIN
PROJECT WATERSHED**

Designed

Checked

Drawn
GAG

Checked
EMD



Date
2018/11/14

Project No.
300043723

Drawing No.
60F7

Scale
1:2,500

0 50 100 150m

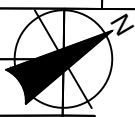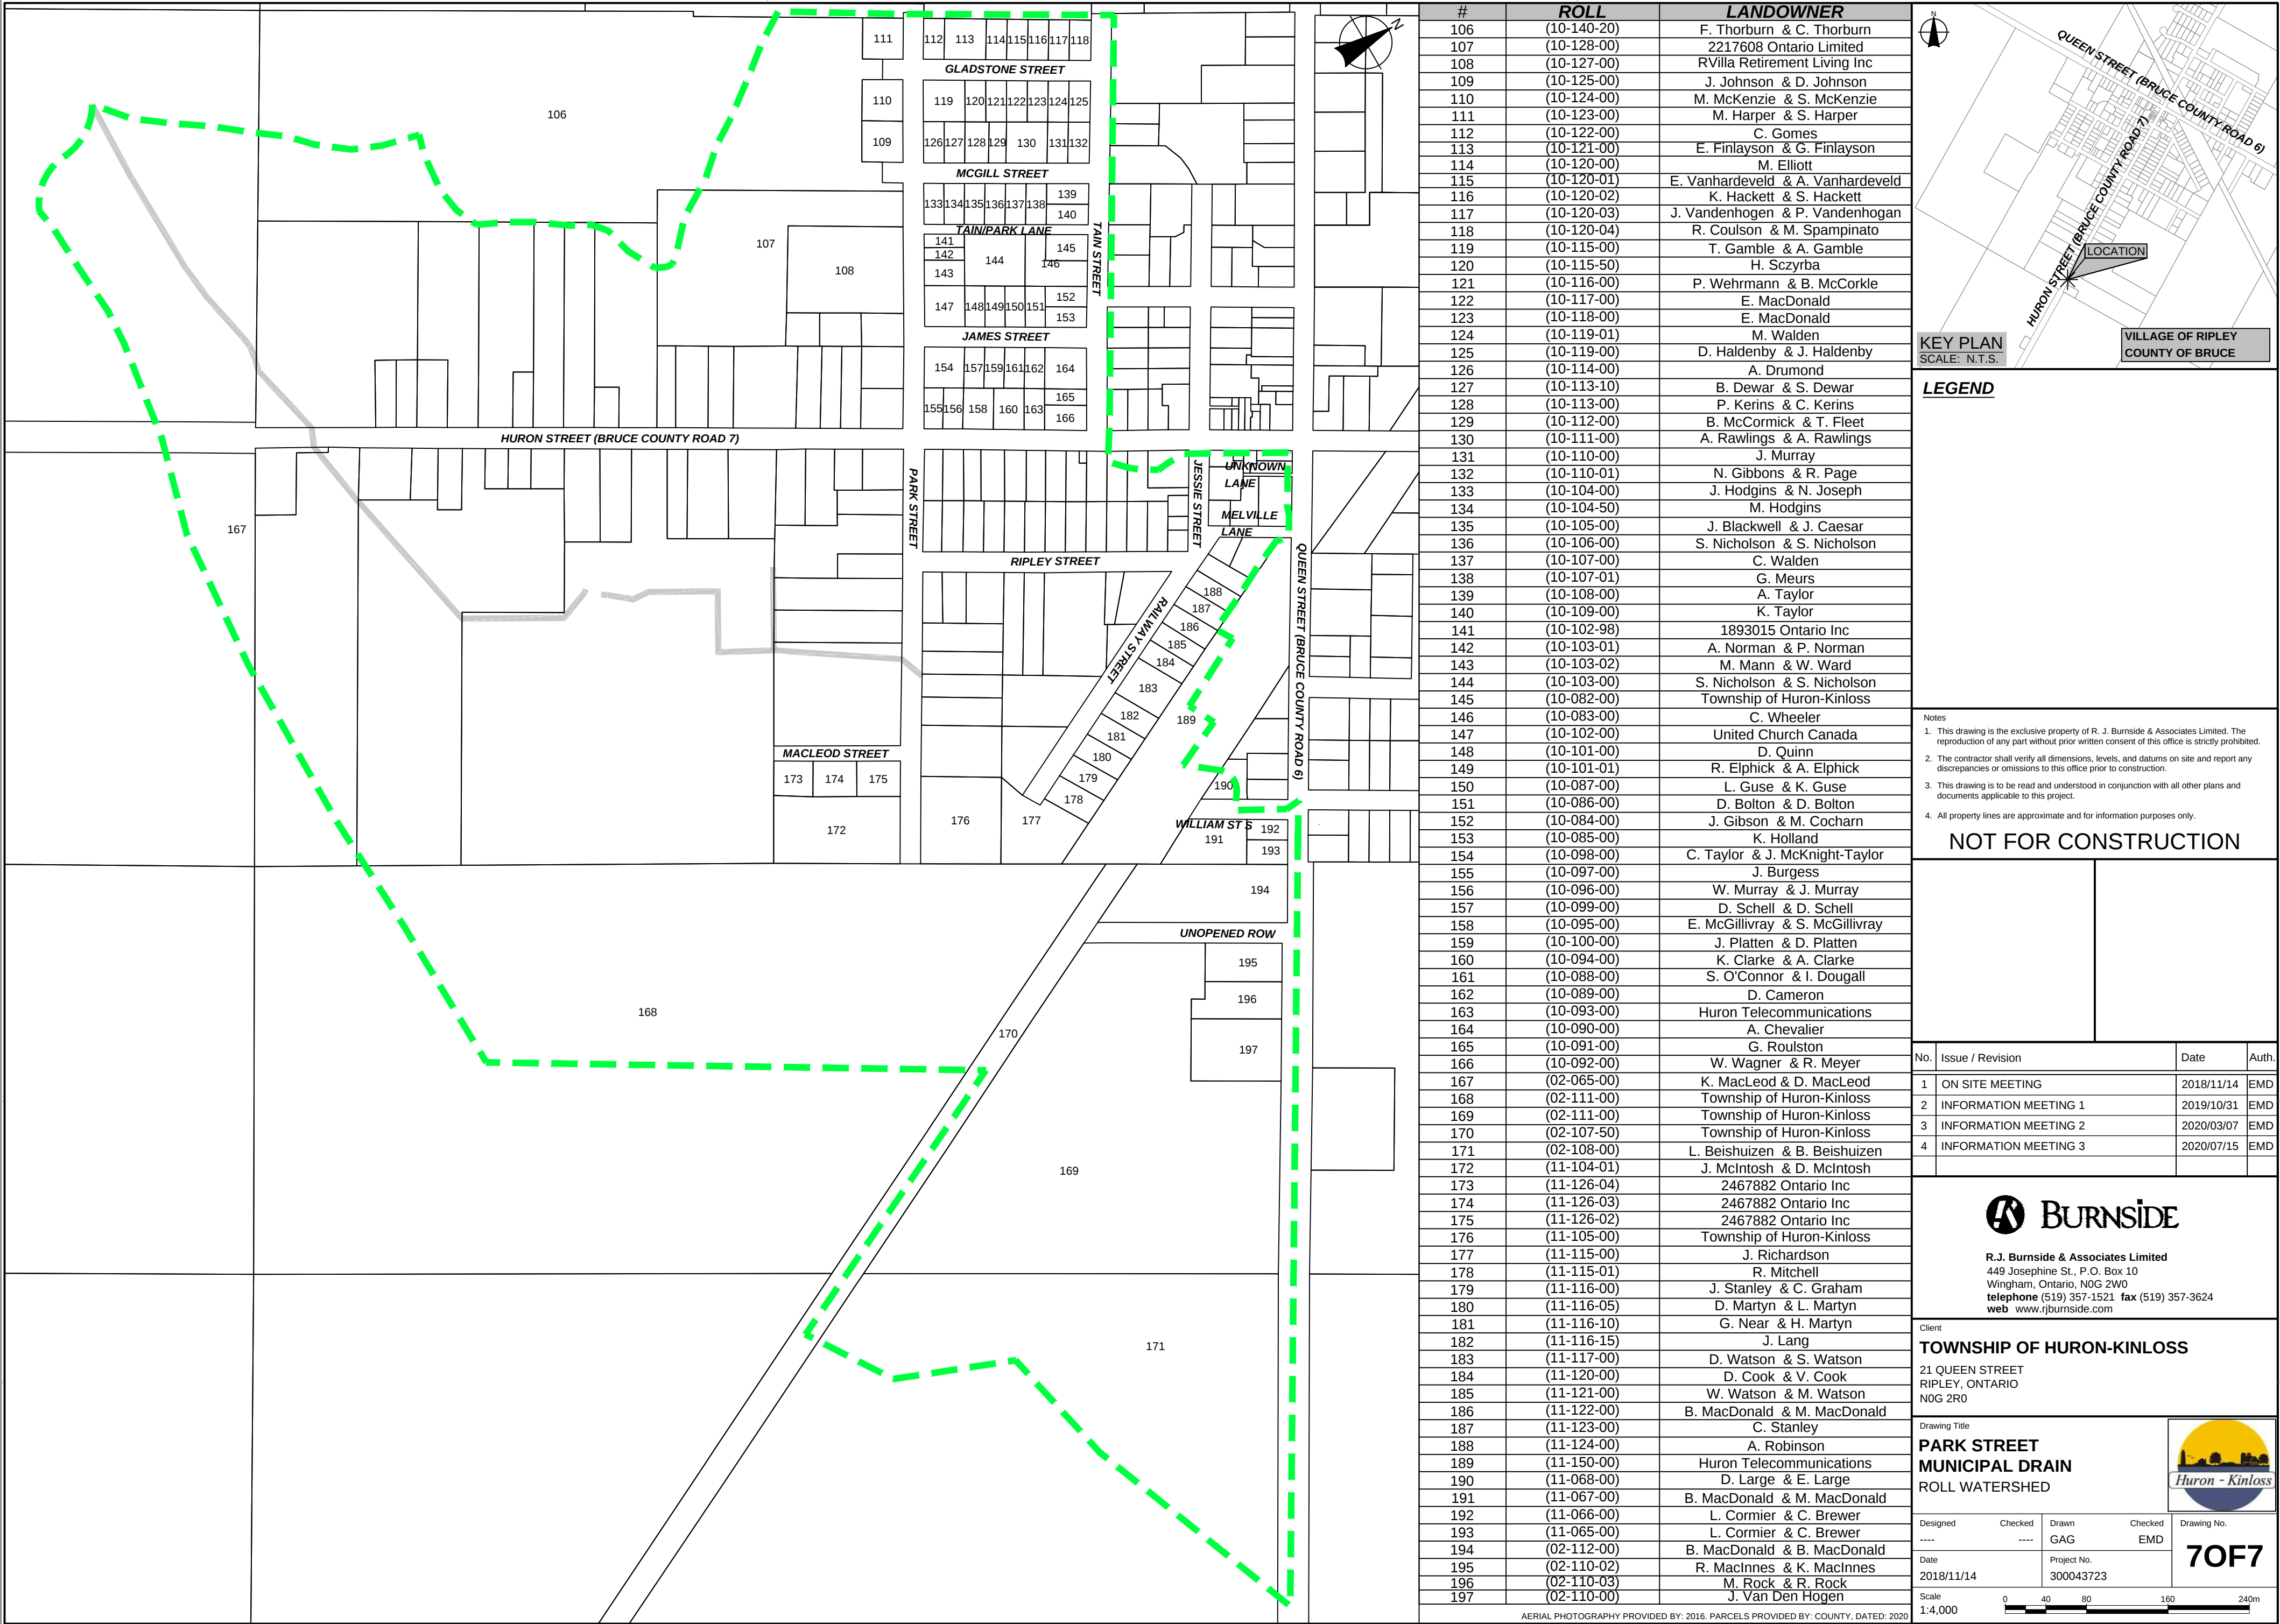

KEY PLAN
SCALE: N.T.S.

LOCATION

VILLAGE OF RIPLEY
COUNTY OF BRUCE

LEGEND

- Notes
1. This drawing is the exclusive property of R. J. Burnside & Associates Limited. The reproduction of any part without prior written consent of this office is strictly prohibited.
 2. The contractor shall verify all dimensions, levels, and datums on site and report any discrepancies or omissions to this office prior to construction.
 3. This drawing is to be read and understood in conjunction with all other plans and documents applicable to this project.
 4. All property lines are approximate and for information purposes only.

NOT FOR CONSTRUCTION

No.	Issue / Revision	Date	Auth.
1	ON SITE MEETING	2018/11/14	EMD
2	INFORMATION MEETING 1	2019/10/31	EMD
3	INFORMATION MEETING 2	2020/03/07	EMD
4	INFORMATION MEETING 3	2020/07/15	EMD

**BURNSIDE**

R.J. Burnside & Associates Limited
449 Josephine St., P.O. Box 10
Wingham, Ontario, N0G 2W0
telephone (519) 357-1521 fax (519) 357-3624
web www.rjburnside.com

Client

TOWNSHIP OF HURON-KINLOSS

21 QUEEN STREET
RIPLEY, ONTARIO
N0G 2R0

Drawing Title

**PARK STREET
MUNICIPAL DRAIN
ROLL WATERSHED**



Designed

Checked

Drawn
GAG

Checked
EMD

Date
2018/11/14

Project No.
300043723

Drawing No.
70F7

Scale
1:4,000



#	ROLL	LANDOWNER
106	(10-140-20)	F. Thorburn & C. Thorburn
107	(10-128-00)	2217608 Ontario Limited
108	(10-127-00)	RVilla Retirement Living Inc
109	(10-125-00)	J. Johnson & D. Johnson
110	(10-124-00)	M. McKenzie & S. McKenzie
111	(10-123-00)	M. Harper & S. Harper
112	(10-122-00)	C. Gomes
113	(10-121-00)	E. Finlayson & G. Finlayson
114	(10-120-00)	M. Elliott
115	(10-120-01)	E. Vanhardeveld & A. Vanhardeveld
116	(10-120-02)	K. Hackett & S. Hackett
117	(10-120-03)	J. Vandenbogen & P. Vandenbogen
118	(10-120-04)	R. Coulson & M. Spampinato
119	(10-115-00)	T. Gamble & A. Gamble
120	(10-115-50)	H. Sczyrba
121	(10-116-00)	P. Wehrmann & B. McCorkle
122	(10-117-00)	E. MacDonald
123	(10-118-00)	E. MacDonald
124	(10-119-01)	M. Walden
125	(10-119-00)	D. Haldenby & J. Haldenby
126	(10-114-00)	A. Drumond
127	(10-113-10)	B. Dewar & S. Dewar
128	(10-113-00)	P. Kerins & C. Kerins
129	(10-112-00)	B. McCormick & T. Fleet
130	(10-111-00)	A. Rawlings & A. Rawlings
131	(10-110-00)	J. Murray
132	(10-110-01)	N. Gibbons & R. Page
133	(10-104-00)	J. Hodgins & N. Joseph
134	(10-104-50)	M. Hodgins
135	(10-105-00)	J. Blackwell & J. Caesar
136	(10-106-00)	S. Nicholson & S. Nicholson
137	(10-107-00)	C. Walden
138	(10-107-01)	G. Meurs
139	(10-108-00)	A. Taylor
140	(10-109-00)	K. Taylor
141	(10-102-98)	1893015 Ontario Inc
142	(10-103-01)	A. Norman & P. Norman
143	(10-103-02)	M. Mann & W. Ward
144	(10-103-00)	S. Nicholson & S. Nicholson
145	(10-082-00)	Township of Huron-Kinloss
146	(10-083-00)	C. Wheeler
147	(10-102-00)	United Church Canada
148	(10-101-00)	D. Quinn
149	(10-101-01)	R. Elphick & A. Elphick
150	(10-087-00)	L. Guse & K. Guse
151	(10-086-00)	D. Bolton & D. Bolton
152	(10-084-00)	J. Gibson & M. Cocharn
153	(10-085-00)	K. Holland
154	(10-098-00)	C. Taylor & J. McKnight-Taylor
155	(10-097-00)	J. Burgess
156	(10-096-00)	W. Murray & J. Murray
157	(10-099-00)	D. Schell & D. Schell
158	(10-095-00)	E. McGillivray & S. McGillivray
159	(10-100-00)	J. Platten & D. Platten
160	(10-094-00)	K. Clarke & A. Clarke
161	(10-088-00)	S. O'Connor & I. Dougall
162	(10-089-00)	D. Cameron
163	(10-093-00)	Huron Telecommunications
164	(10-090-00)	A. Chevalier
165	(10-091-00)	G. Roulston
166	(10-092-00)	W. Wagner & R. Meyer
167	(02-065-00)	K. MacLeod & D. MacLeod
168	(02-111-00)	Township of Huron-Kinloss
169	(02-111-00)	Township of Huron-Kinloss
170	(02-107-50)	Township of Huron-Kinloss
171	(02-108-00)	L. Beishuizen & B. Beishuizen
172	(11-104-01)	J. McIntosh & D. McIntosh
173	(11-126-04)	2467882 Ontario Inc
174	(11-126-03)	2467882 Ontario Inc
175	(11-126-02)	2467882 Ontario Inc
176	(11-105-00)	Township of Huron-Kinloss
177	(11-115-00)	J. Richardson
178	(11-115-01)	R. Mitchell
179	(11-116-00)	J. Stanley & C. Graham
180	(11-116-05)	D. Martyn & L. Martyn
181	(11-116-10)	G. Near & H. Martyn
182	(11-116-15)	J. Lang
183	(11-117-00)	D. Watson & S. Watson
184	(11-120-00)	D. Cook & V. Cook
185	(11-121-00)	W. Watson & M. Watson
186	(11-122-00)	B. MacDonald & M. MacDonald
187	(11-123-00)	C. Stanley
188	(11-124-00)	A. Robinson
189	(11-150-00)	Huron Telecommunications
190	(11-068-00)	D. Large & E. Large
191	(11-067-00)	B. MacDonald & M. MacDonald
192	(11-066-00)	L. Cormier & C. Brewer
193	(11-065-00)	L. Cormier & C. Brewer
194	(02-112-00)	B. MacDonald & B. MacDonald
195	(02-110-02)	R. MacInnes & K. MacInnes
196	(02-110-03)	M. Rock & R. Rock
197	(02-110-00)	J. Van Den Hogen

AERIAL PHOTOGRAPHY PROVIDED BY: 2016. PARCELS PROVIDED BY: COUNTY, DATED: 2020



KEY PLAN
SCALE: N.T.S.

LEGEND

- Notes
1. This drawing is the exclusive property of R. J. Burnside & Associates Limited. The reproduction of any part without prior written consent of this office is strictly prohibited.
 2. The contractor shall verify all dimensions, levels, and datums on site and report any discrepancies or omissions to this office prior to construction.
 3. This drawing is to be read and understood in conjunction with all other plans and documents applicable to this project.
 4. All property lines are approximate and for information purposes only.

NOT FOR CONSTRUCTION

No.	Issue / Revision	Date	Auth.
1	ON SITE MEETING	2018/11/14	EMD
2	INFORMATION MEETING 1	2019/10/31	EMD
3	INFORMATION MEETING 2	2020/03/07	EMD
4	INFORMATION MEETING 3	2020/07/15	EMD



R.J. Burnside & Associates Limited
449 Josephine St., P.O. Box 10
Wingham, Ontario, N0G 2W0
telephone (519) 357-1521 **fax** (519) 357-3624
web www.rjburnside.com

Client
TOWNSHIP OF HURON-KINLOSS
21 QUEEN STREET
RIPLEY, ONTARIO
N0G 2R0

Drawing Title
PARK STREET MUNICIPAL DRAIN

ASSESSMENT PLAN

Designed ----	Checked ----	Drawn GAG	Checked EMD	Drawing No. COST
Date 2018/11/14		Project No. 300043723		
Scale 1:4,000		04080160240m		

	YELLOW = LESS THAN \$1,000		CYAN = \$2,000 TO \$5,000		PURPLE = \$10,000 TO \$20,000
	RED = \$1,000 TO \$2,000		GREEN = \$5,000 TO \$10,000		MAGENTA = \$50,000 TO \$100,000
					BLUE = GREATER THAN \$500,000

AERIAL PHOTOGRAPHY PROVIDED BY: ???, PARCELS PROVIDED BY: ???, DATED: ???

File: I:\winy\Shared Work Areas\043723_Park Street MD\02_Reference\DWG\043723_COSTBASE.dwg, Date Plotted: July 14, 2020 - 4:20 PM